





ALABAMA
DEPARTMENT OF TRANSPORTATION
PLANS OF PROPOSED
PROJECT NO. BR-0204(512)
BRIDGE REPLACEMENT PROJECT,
STATE ROUTE 117 OVER THE WEST FORK OF THE LITTLE RIVER
DEKALB COUNTY

PUBLIC INVOLVEMENT MEETING
MARCH 03, 2016

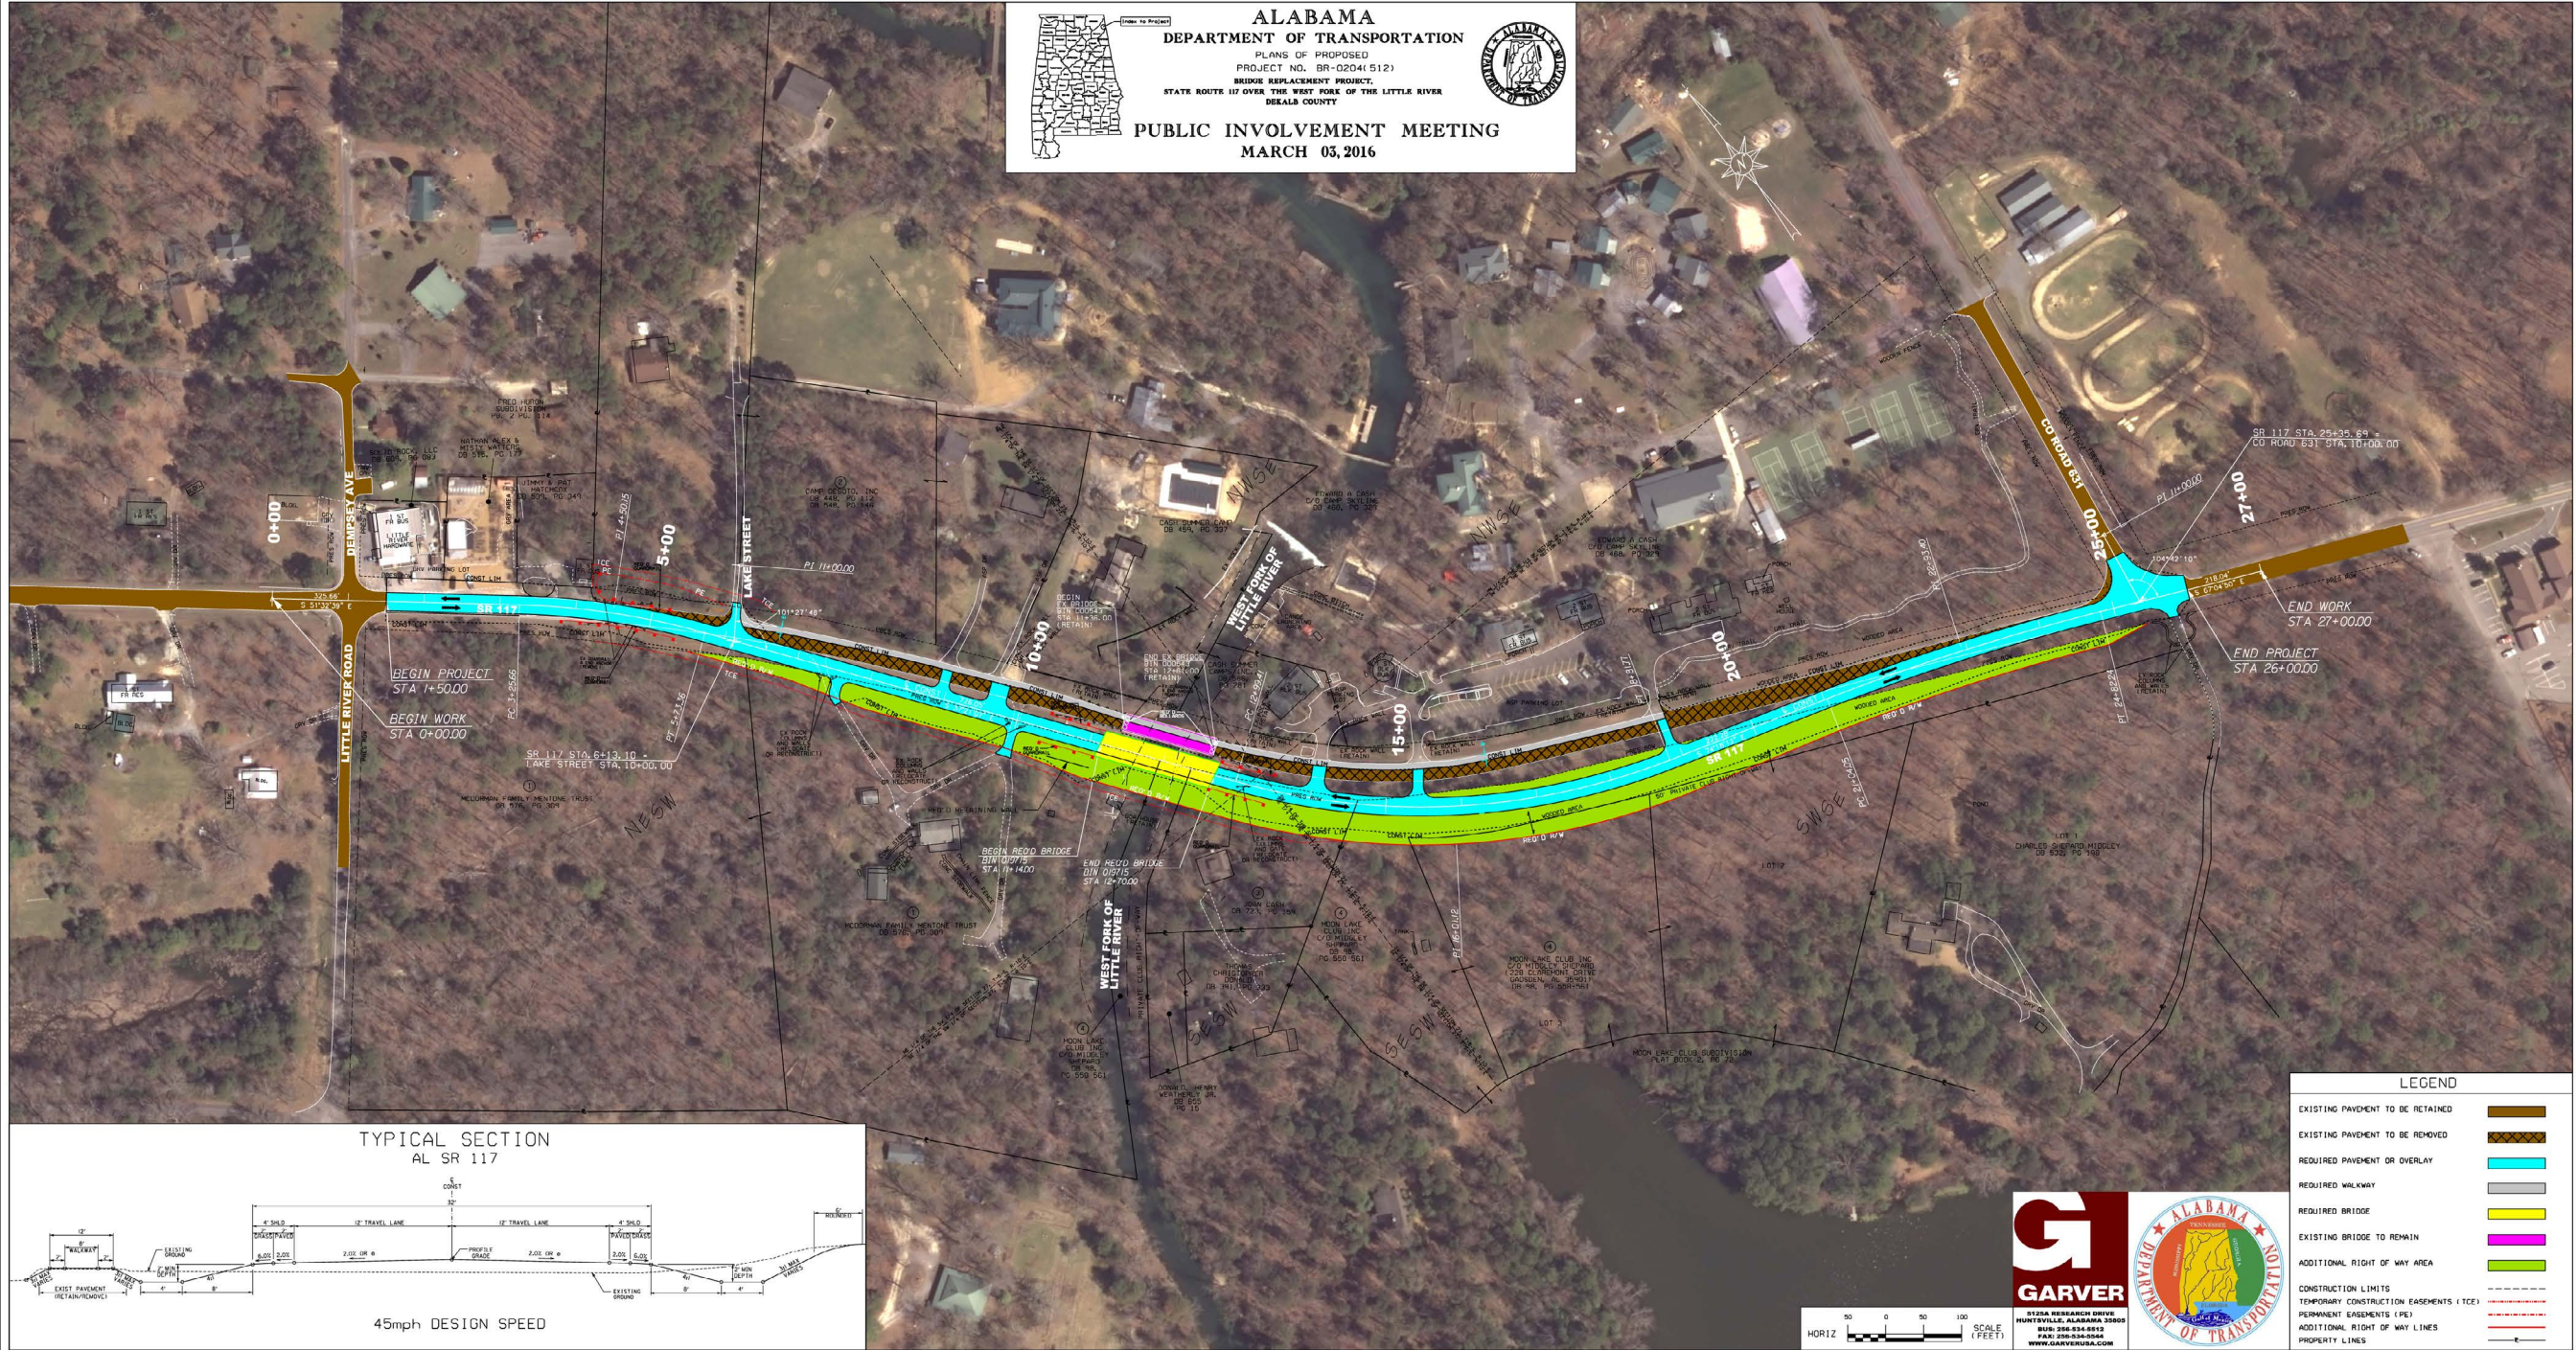

TYPICAL SECTION
AL SR 117

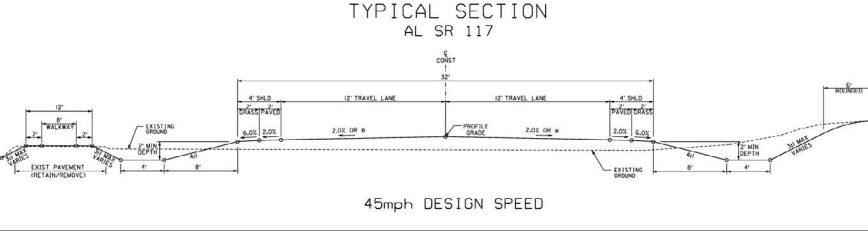

45mph DESIGN SPEED

LEGEND

- EXISTING PAVEMENT TO BE RETAINED
- EXISTING PAVEMENT TO BE REMOVED
- REQUIRED PAVEMENT OR OVERLAY
- REQUIRED WALKWAY
- REQUIRED BRIDGE
- EXISTING BRIDGE TO REMAIN
- ADDITIONAL RIGHT OF WAY AREA
- CONSTRUCTION LIMITS
- TEMPORARY CONSTRUCTION EASEMENTS (TCE)
- PERMANENT EASEMENTS (PE)
- ADDITIONAL RIGHT OF WAY LINES
- PROPERTY LINES

